


# REM's TR55-SEP Oil/Water SEPARATOR (Example Installation #1)

## Notes:

Customer to supply:

- 1) Sump Pump.
- 2) PVC Sch. 40 Pipe and fittings.
- 3) All electrical wiring.
- 4) 18" X 18" or larger catch basin.

**TR18RD or TR24SR TRITON SERIES  
(Pre-filter)**  
(Can be used as a first level of filtering)

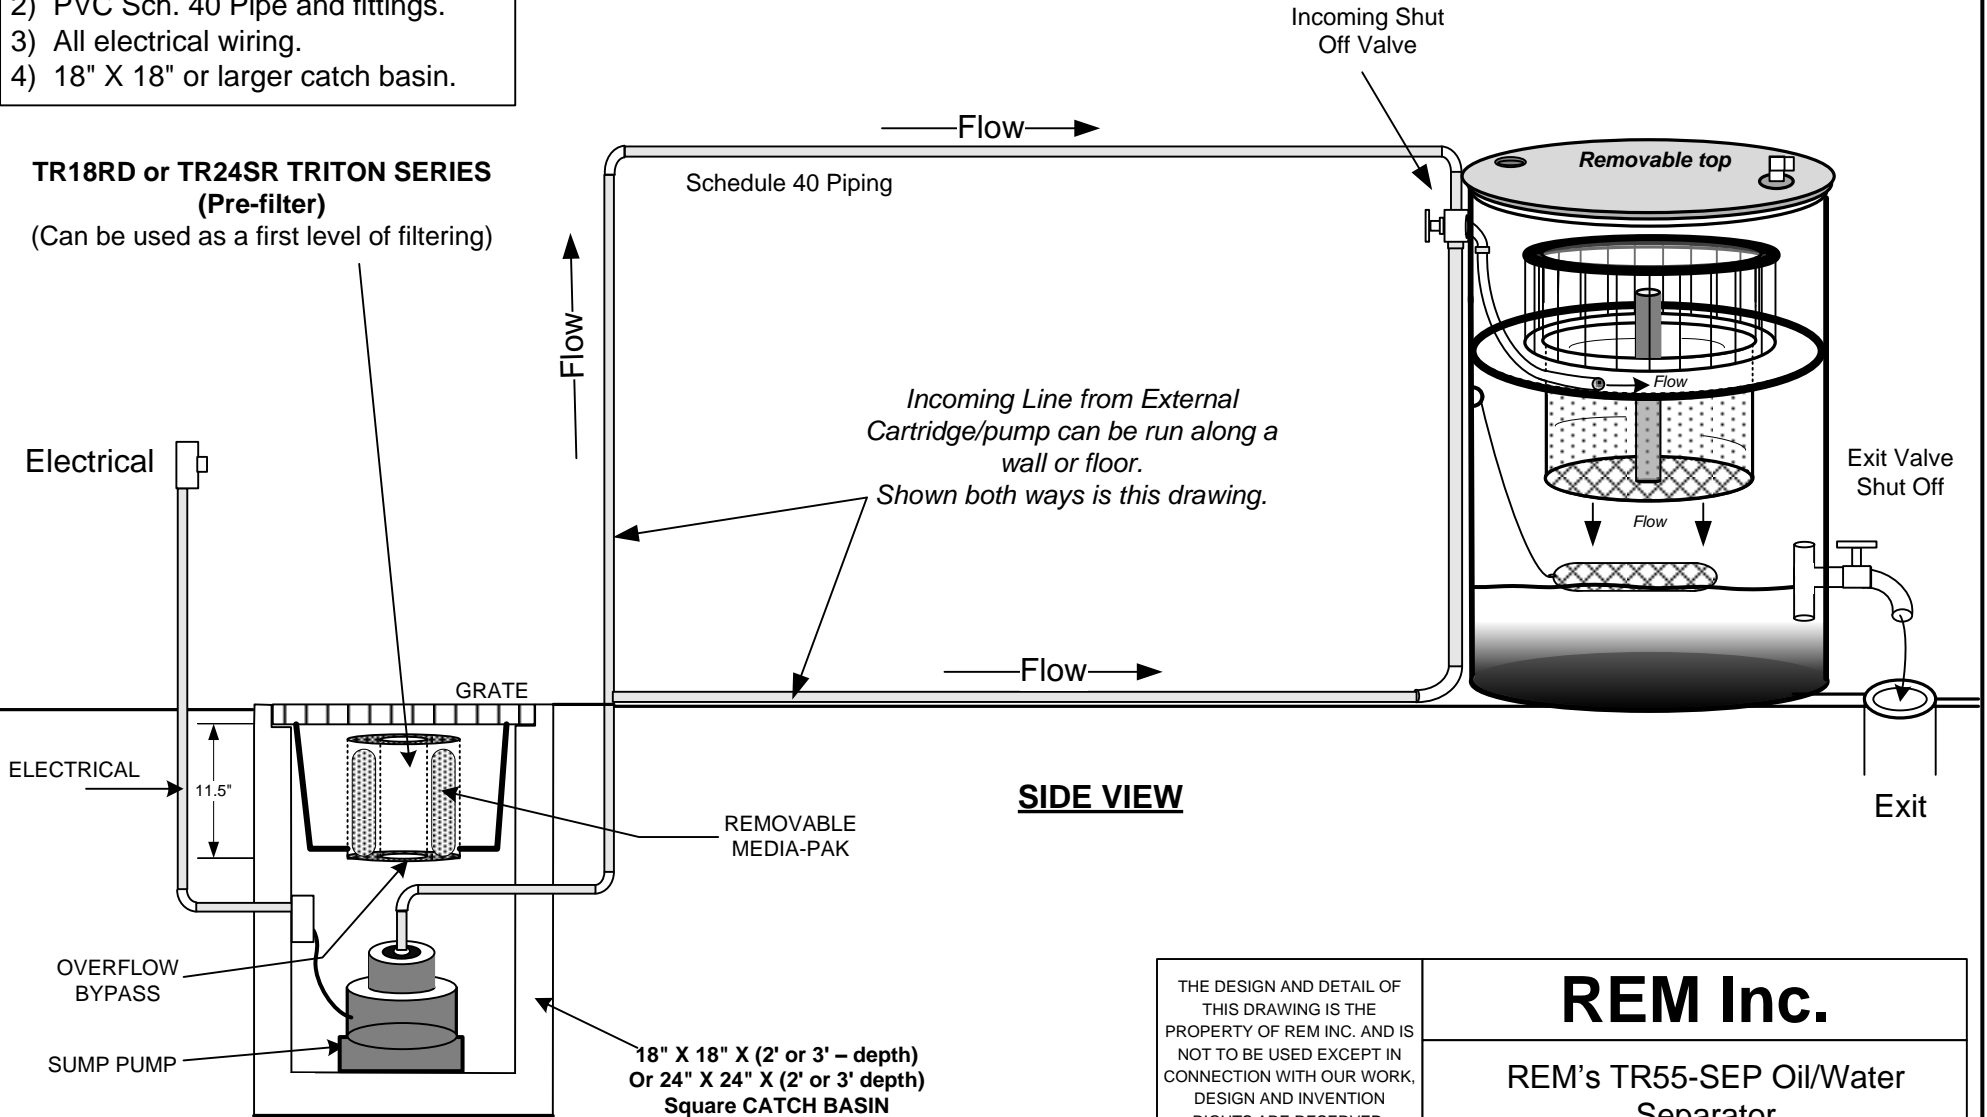

THE DESIGN AND DETAIL OF THIS DRAWING IS THE PROPERTY OF REM INC. AND IS NOT TO BE USED EXCEPT IN CONNECTION WITH OUR WORK. DESIGN AND INVENTION RIGHTS ARE RESERVED.

**Patent Pending**

PH: (888) 526-4736

DIMENSIONS ARE IN INCHES UNLESS OTHERWISE NOTED.

## REM Inc.

**REM's TR55-SEP Oil/Water Separator**  
(Designed for above ground separation)

size	DRAWN BY:	FOR:	REV
	C.F.	Installation Example	
scale	Not to scale	DATE: 8/28/2018	Sheet 1 OF 2